





PROPOSAL TO BUILD A DOUBLE STOREY SEMI DETACH HOUSE FOR
DAMAI DISABLED PERSONS ASSOCIATION OF MALAYSIA.

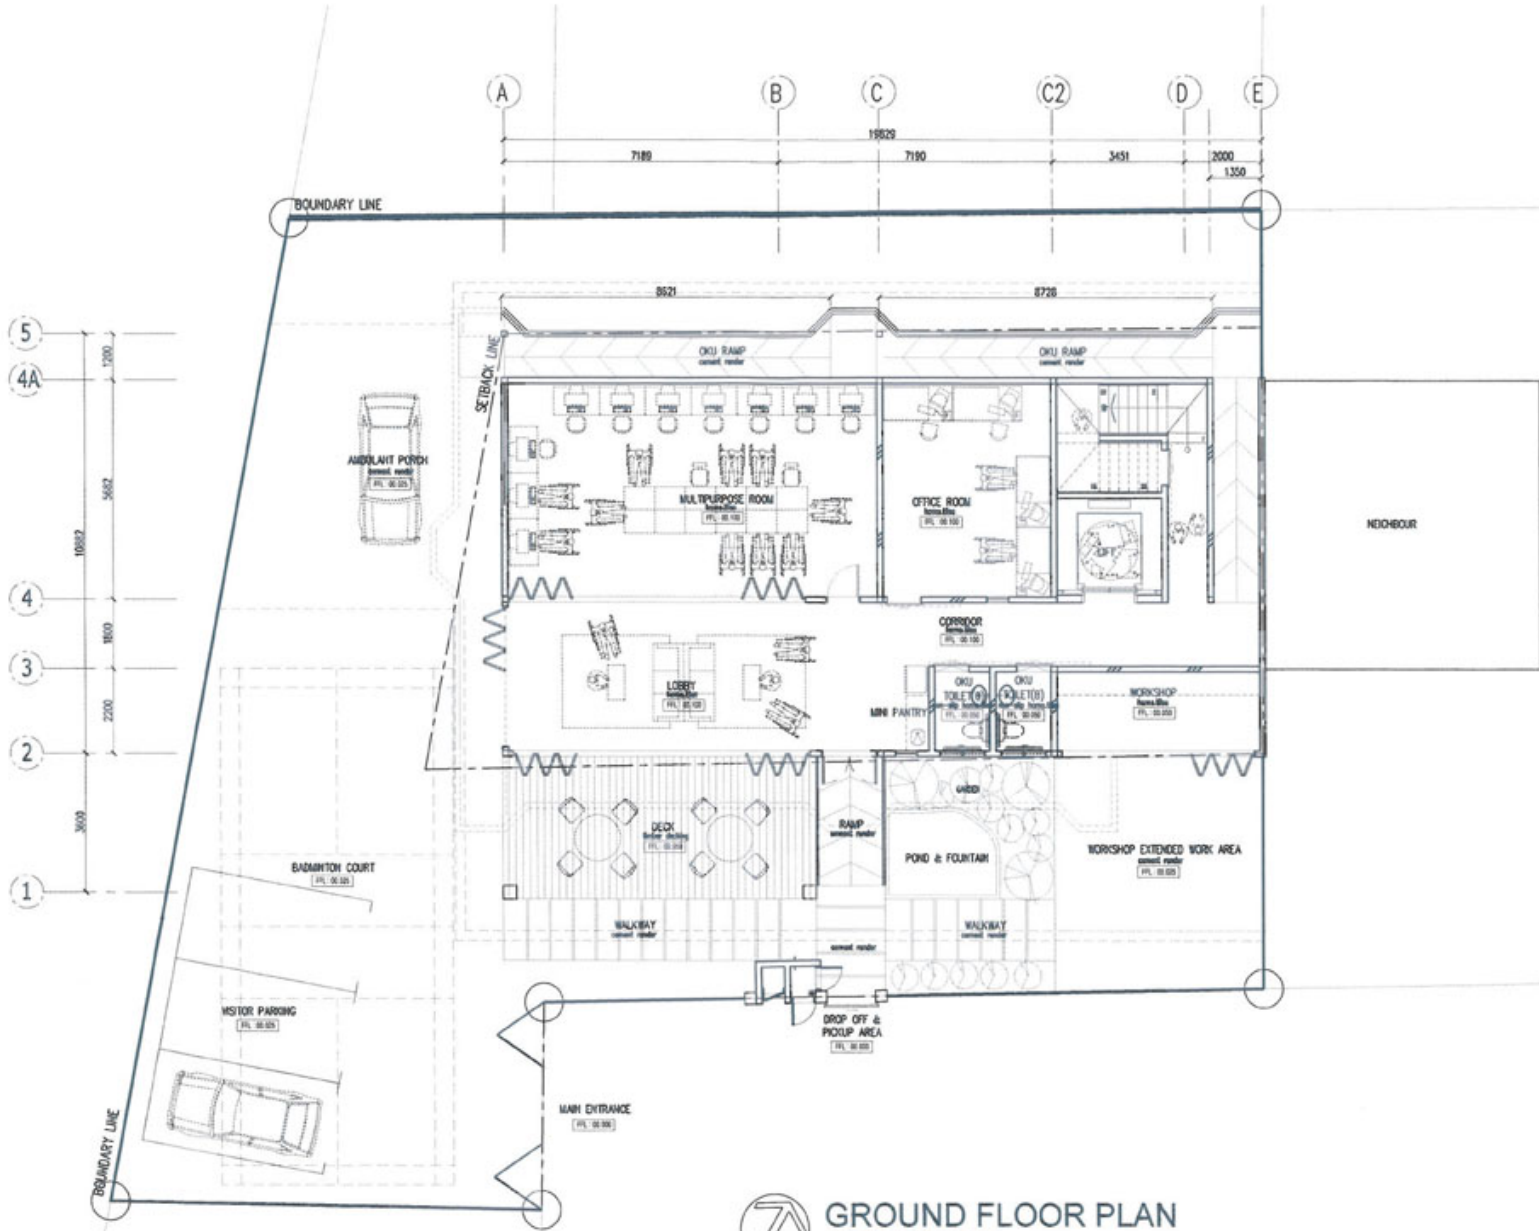

 **GROUND FLOOR PLAN**
SCALE 1 : 125

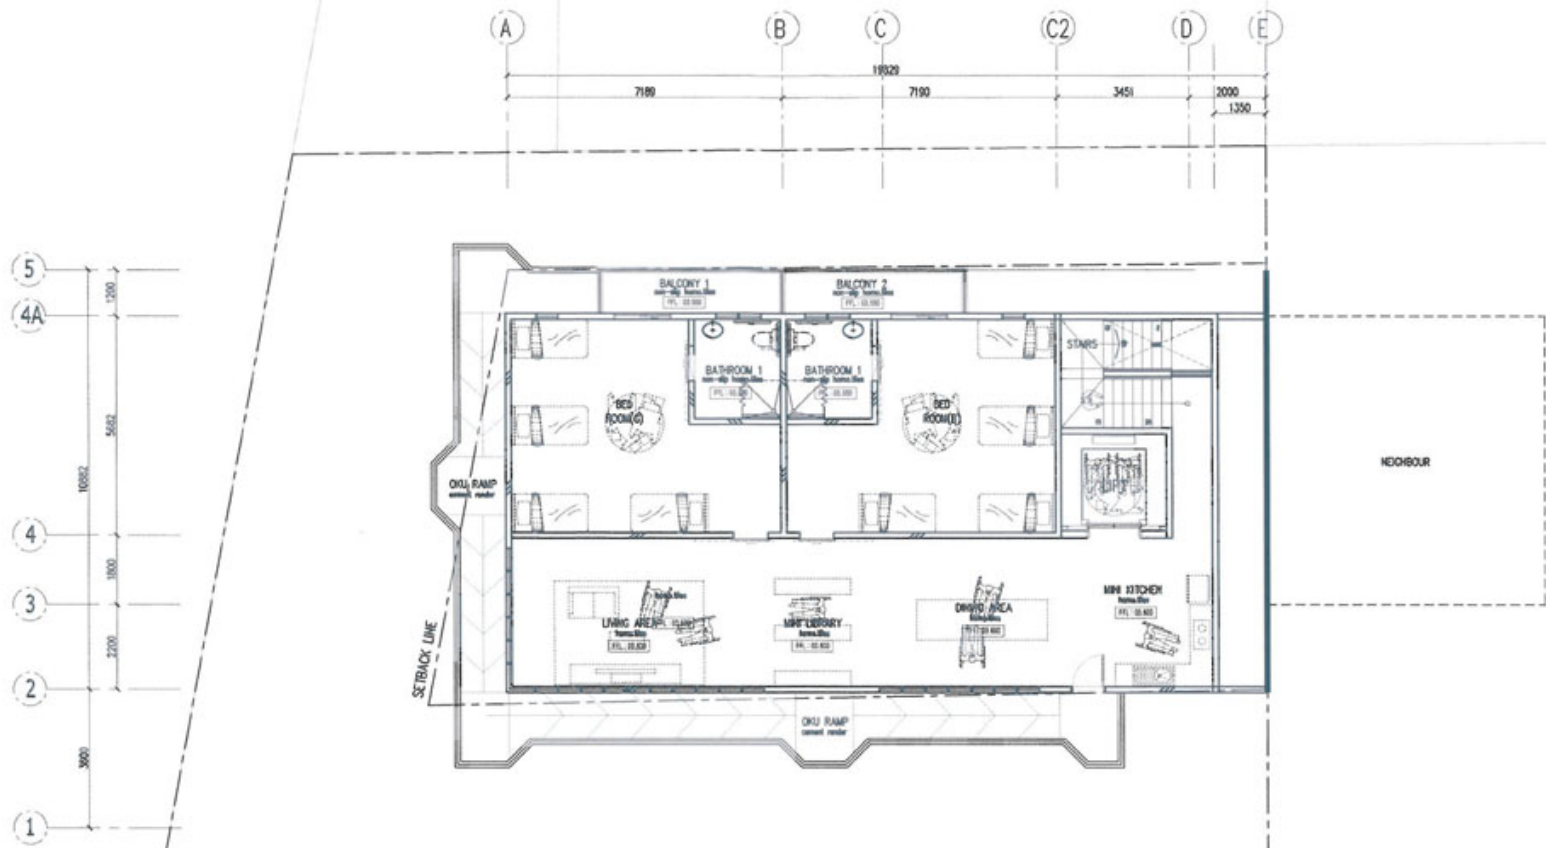


FIRST FLOOR PLAN
 SCALE 1 : 125